


invelitoare tabla tip tigla RAL 8014
 sipci lemn pe doua directii
 folie anticondens
 astereala OSB 15mm
 sarpana lemn
 termoizolatie v.m. bazaltica 20 cm
 bariera vapori
 finisaj tavan tencuiala vopsea lavabila

finisaj gresie/parchet
 sapa egalizare
 termoizolatie polistiren
 extrudat 10cm
 folie polietilena
 strat balast cilindrat 15cm
 umplutura compactata

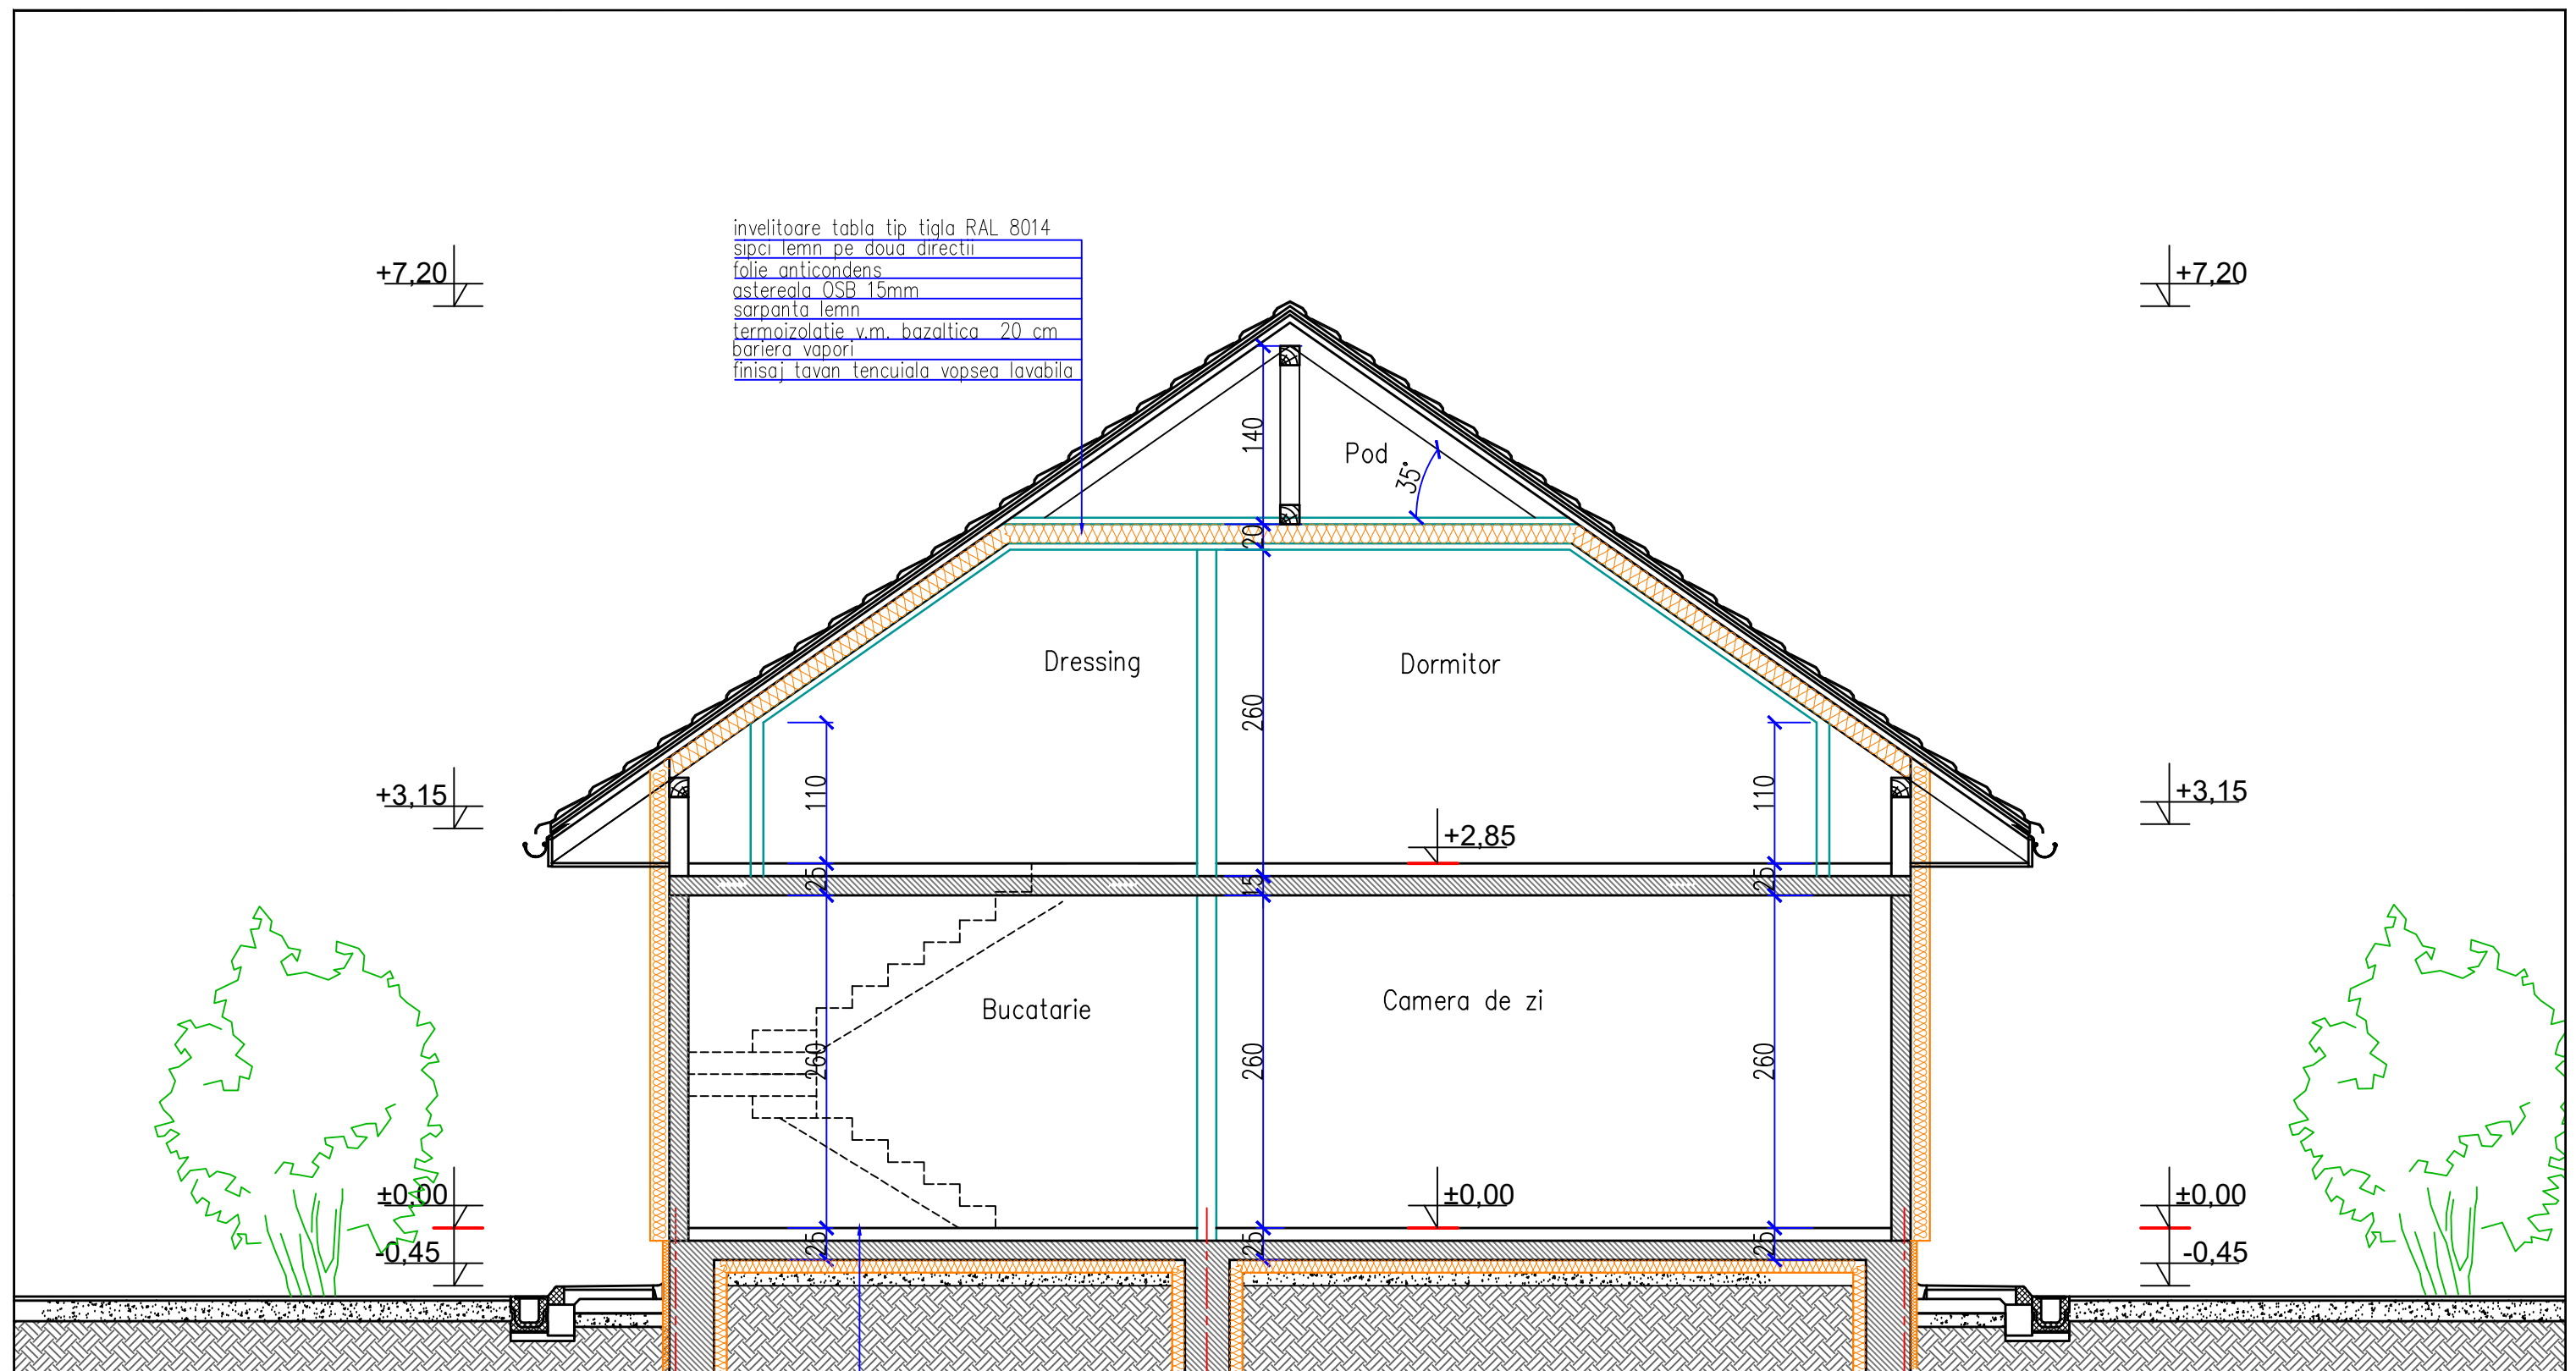

1

2

3

Verificator				
Expert				
VERIFICATORI EXPERT	NUME	SEMNAURA	CERINTA	REFERAT/ EXPERTIZA/ NR./ DATA
				Beneficiar: ANDOS COM SRL pr.nr.09-09A/2023
<small>PROIECTANT GENERAL : S.C. ARHIDAB PROIECT S.R.L. STR. CALISTRAT HOGAS NR. 7, PIATRA NEAMT, JUD. NEAMT R.C. J27710/2019, C.U.I. 41206980/ TEL. 0728101266/ da.catalin@gmail.com</small>				Amplasament: Str. Plantelor, nr.40, Mun. Piatra Neamt, jud. Neamt
SPECIFICATIE	NUME	SEMNAURA	desen nr.1	Denumire proiect: CONSTRUIRE LOCUINTA, IMPREJMUIRE SI BRANSAMENTE UTILITATI
Sef proiect	arh. Catalin Dabija		scara 1:50	FAZA D.T.A.C
Proiectat	arh. Catalin Dabija		data:	Titlu plansa: SECTIUNE A-A
Desenat	arh. Catalin Dabija		27.01.2023	Plansa nr. A4